

SITE NUMBER: 11
 BASE MODEL: NRE 2000
 ASSET TYPE: FRANCHISE
 CLASSIFICATION: NI
 OWNER:
 BASE VERSION: 2015 DEC 01
 UPGRADE CLASSIFICATION:
 NEW BU
 PROJECT YEAR: 2
 FURNITURE PACKAGE: 2
 DESIGN BULLETINS: THRU DB 2015

James M. Day & Associates, Inc.
architecture
 EMAIL: J.DAY@JMDA-ARCHITECTS.COM
 PHONE: 623.271.7705
 7942 W BELL RD SUITE C5-510

PROJECT TYPE: NRE
 NE

Wendy's
 SWC OF LOOP 303 AND WEST BELL ROAD
 SURPRISE, AZ, 85000






REV.	DATE	DESCRIPTION

ISSUE DATE: 10/13/2016
 PROJECT NUMBER: 2016.13
 DRAWN BY: JMD
 CHECKED BY: JMD



SHEET NAME
EXTERIOR ELEVATIONS

SHEET NUMBER
A2.1

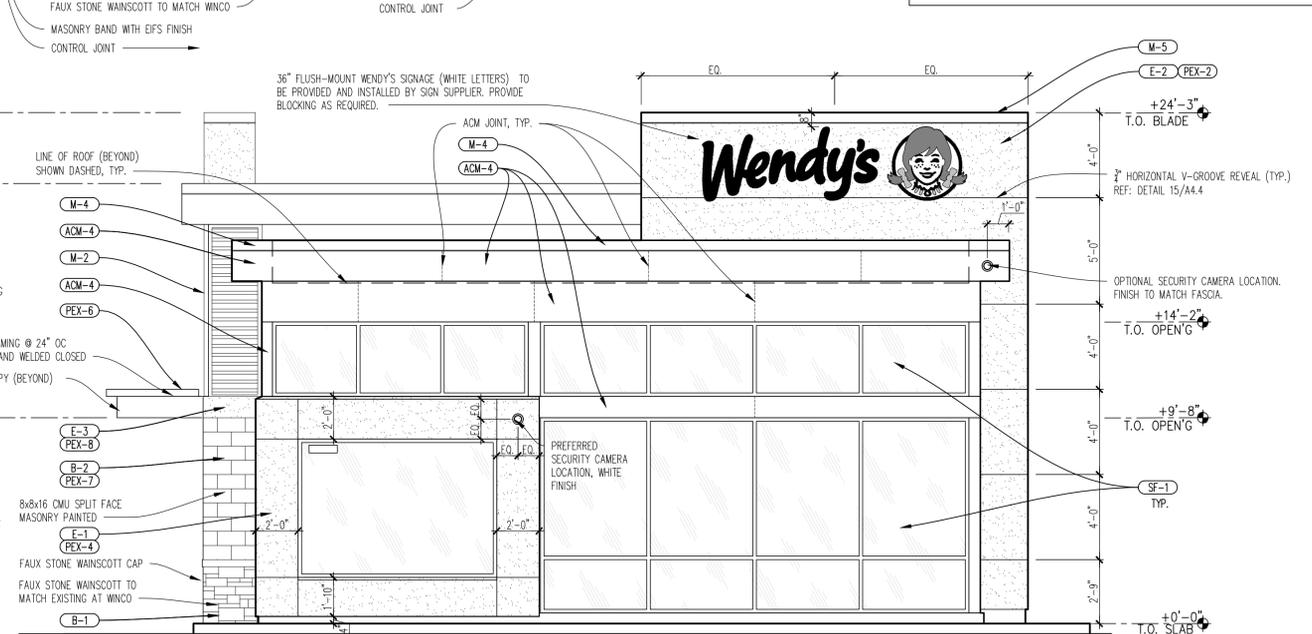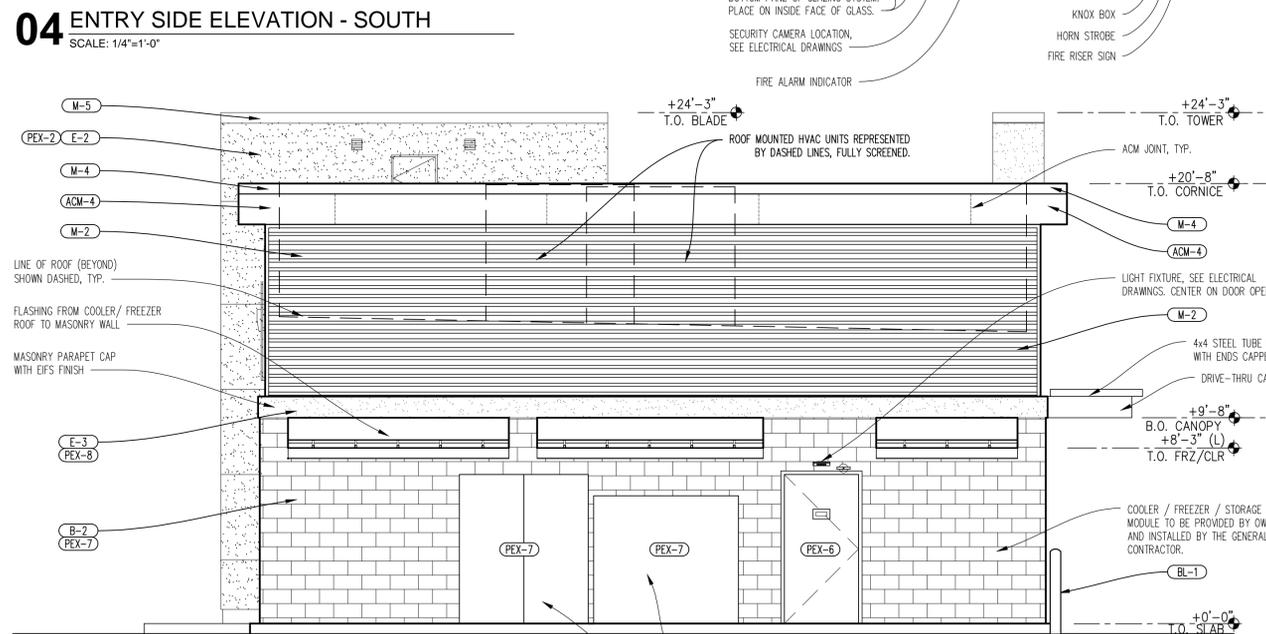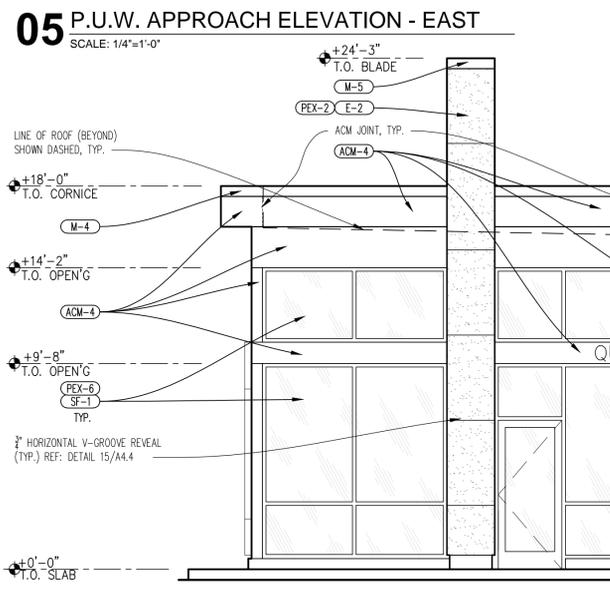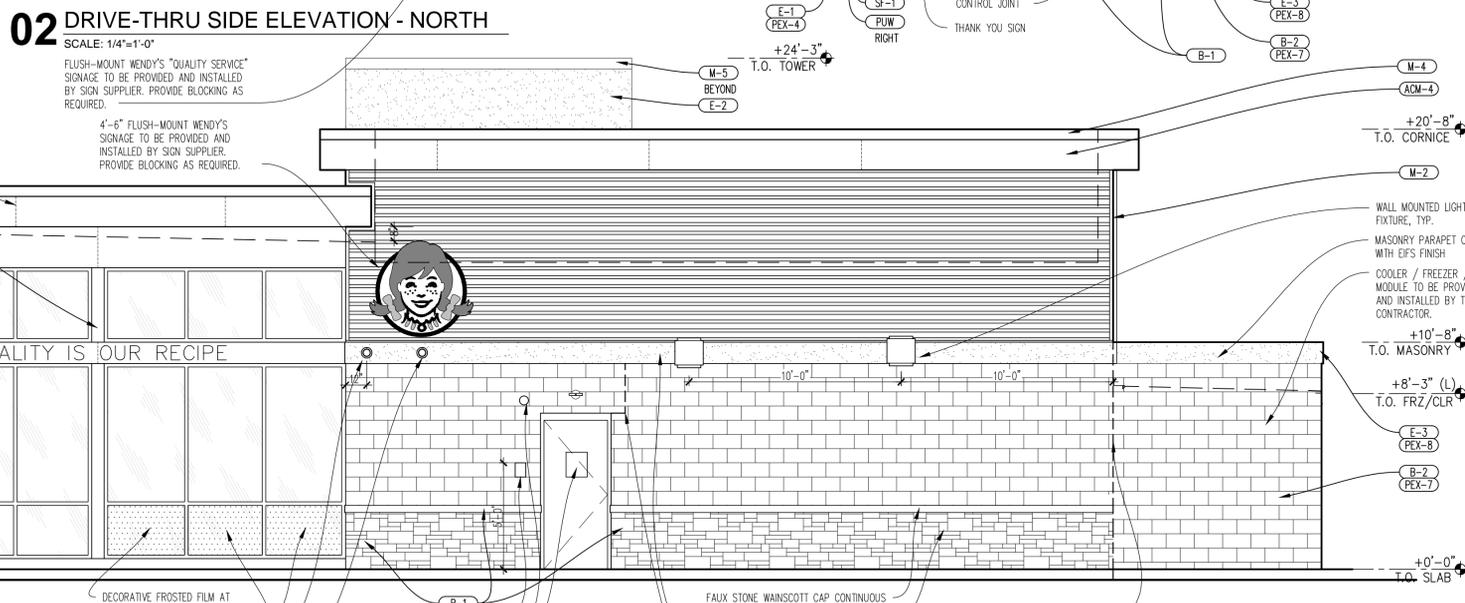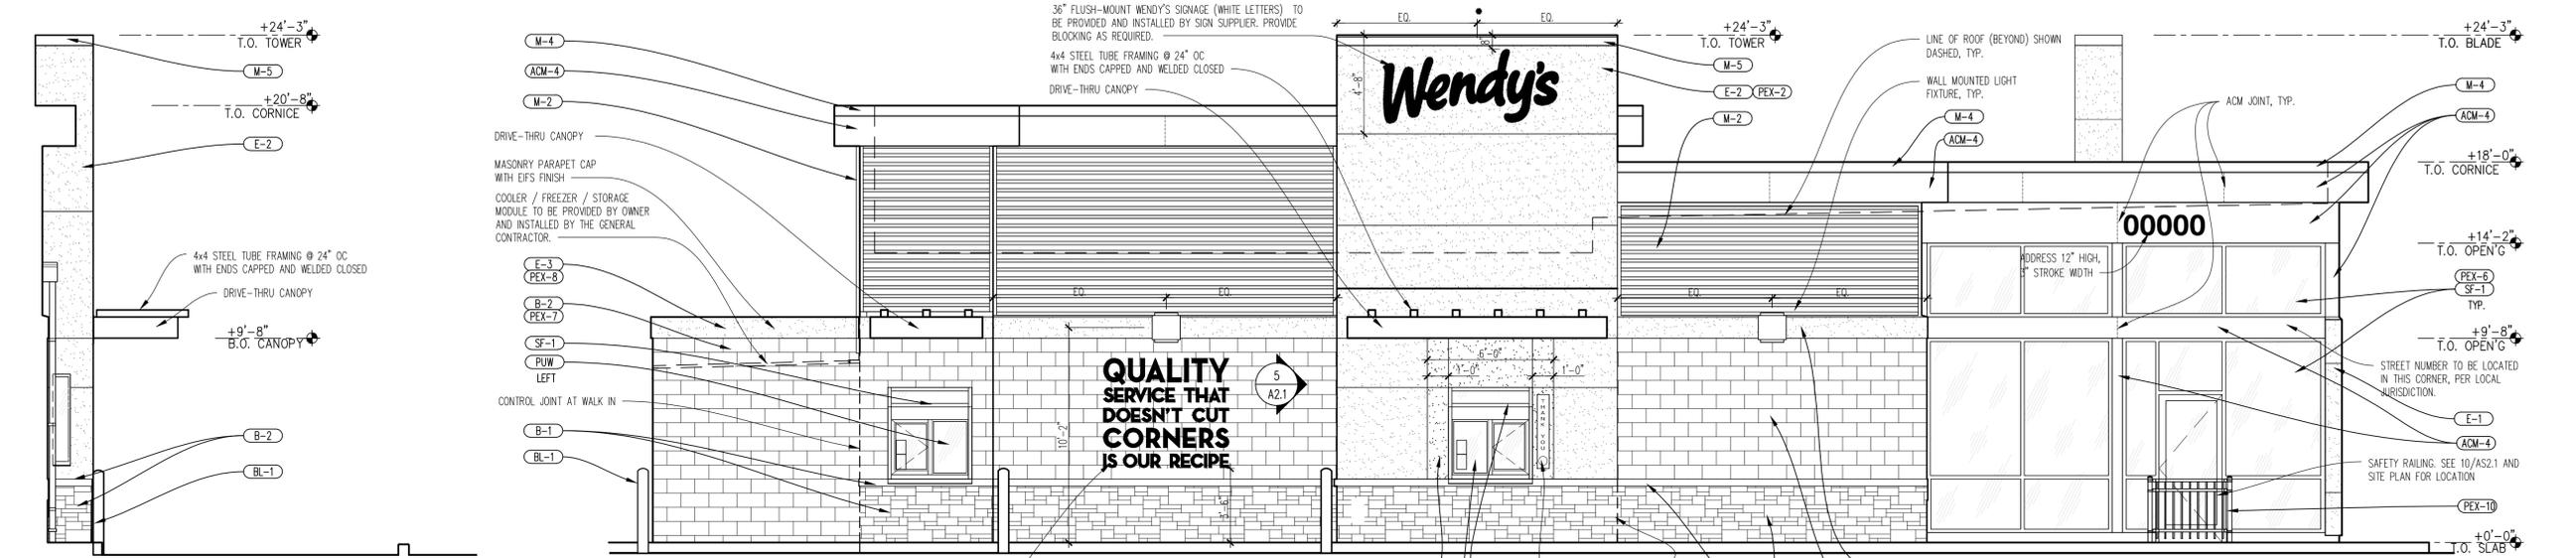

EXTERIOR FINISHES LEGEND

NOTE: REFER TO SHEET A6.1 FOR SPECIFICATIONS OF EXTERIOR MATERIALS AND FINISHES.

- BL-1 BOLLARD SLEEVE
- B-1 8x8x16 CMU FACED WITH FAUX STONE VENEER (WNC0)
- B-2 8x8x16 CMU SPLIT FACE BLOCK / PAINTED
- E-1 EXTERIOR INSULATED FINISH SYSTEM (WENDY'S GRAY)
- E-2 EXTERIOR INSULATED FINISH SYSTEM (RED)
- E-3 EXTERIOR INSULATED FINISH SYSTEM (ACCENT BAND)
- M-1 BREAK METAL & METAL TRIM (DARK BRONZE)
- M-2 CORRUGATED METAL PANEL
- M-4 PARAPET ROOF EDGE FASCIA
- M-5 METAL PARAPET CAP (RED)
- SF-1 ALUMINUM STOREFRONT SYSTEM
- ACM-4 MODULAR SOFFIT/ FASCIA
- PWU PULL-UP WINDOW
- PEX-2 PAINT (COLOR: WENDY'S EXTERIOR RED)
- PEX-4 PAINT (COLOR WENDY'S GREY SW 7022 ALPACA)
- PEX-6 PAINT (COLOR: WENDY'S DARK BRONZE)
- PEX-7 PAINT (COLOR: WENDY'S FIELD BROWN SW6061 TANBARK)
- PEX-8 PAINT (COLOR: WENDY'S ACCENT BROWN SW6068 BREVITY BROWN)
- PEX-10 PAINT (COLOR: WENDY'S BLACK POWDER COAT)

11/27/2016 10:54 AM S:\JMDA Projects\2016\16.13 - WENDY'S SURPRISE\DWGS\EXTERIOR ELEVATIONS\A2.1 - Exterior Elevations.dwg