

SITE NUMBER:	11
BASE MODEL:	NRE 2000
ASSET TYPE:	FRANCHISE
CLASSIFICATION:	NI
OWNER:	
BASE VERSION:	2015 DEC 01
UPGRADE CLASSIFICATION:	
	NEW BU
PROJECT YEAR:	2
FURNITURE PACKAGE:	2
DESIGN BULLETINS:	THRU DB 2016

**architecture**  
 james m day & associates, ltd.  
 EMAIL: J.DAY@JMDA-ARCHITECTS.COM  
 PHONE: 623.271.7705  
 7942 W BELL RD SUITE C5-510

PROJECT TYPE: NRE  
 NE

**Wendy's**  
 SWC OF LOOP 303 AND WEST BELL ROAD  
 SURPRISE, AZ, 85000

REV.	DATE	DESCRIPTION
-	-	-
-	-	-
-	-	-
-	-	-
-	-	-


ISSUE DATE: 10/13/2016  
 PROJECT NUMBER: 2016.13  
 DRAWN BY: JMD  
 CHECKED BY: JMD



SHEET NAME  
 EXTERIOR ELEVATIONS


SHEET NUMBER

**A2.1**


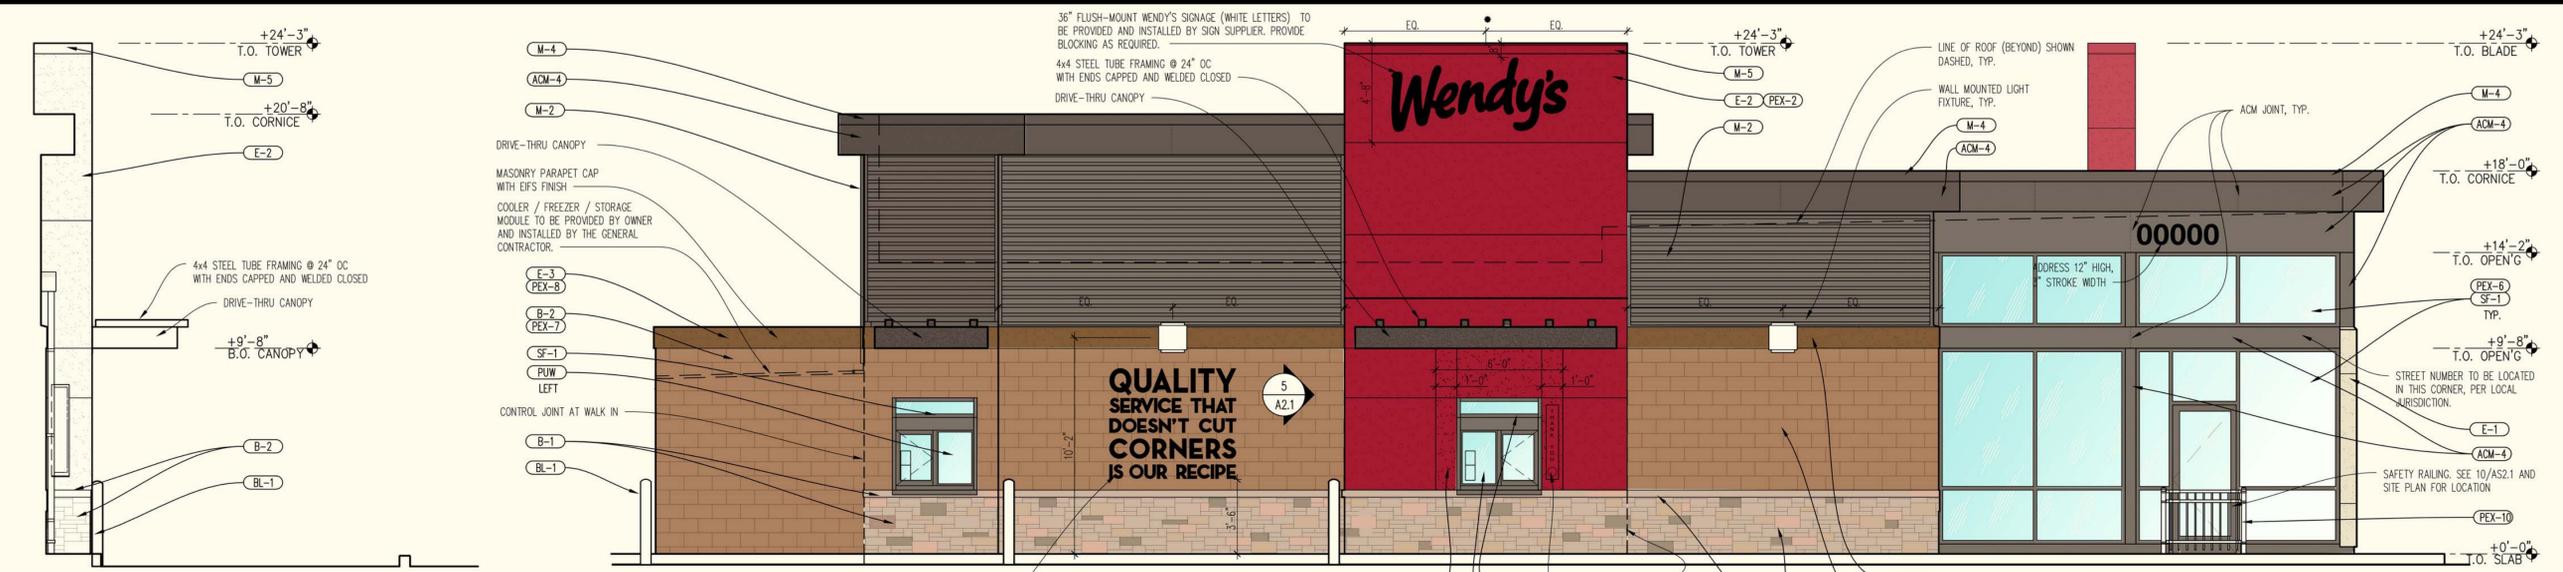


**02 DRIVE-THRU SIDE ELEVATION - NORTH**  
 SCALE: 1/4"=1'-0"


**05 P.U.W. APPROACH ELEVATION - EAST**  
 SCALE: 1/4"=1'-0"

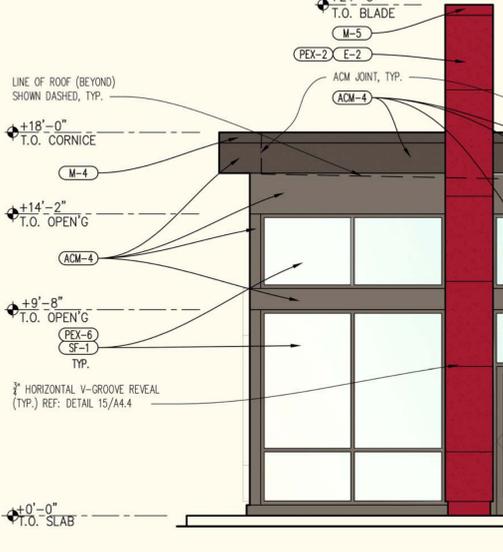

**04 ENTRY SIDE ELEVATION - SOUTH**  
 SCALE: 1/4"=1'-0"

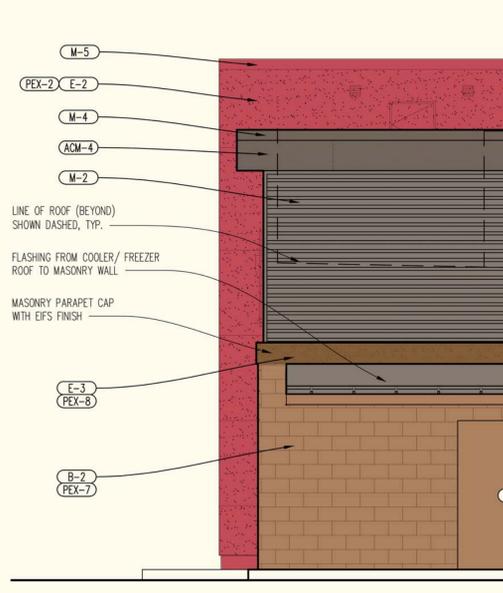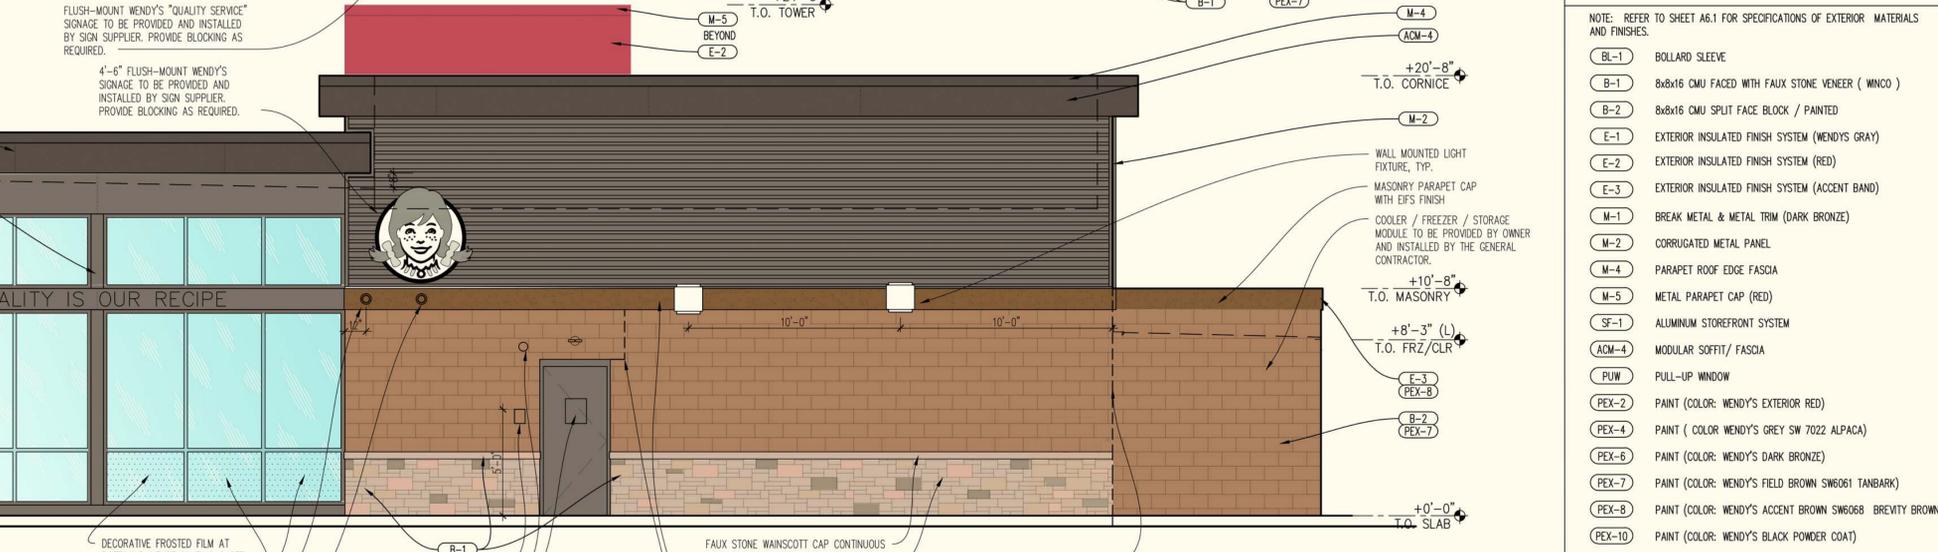

**03 REAR ELEVATION - EAST**  
 SCALE: 1/4"=1'-0"

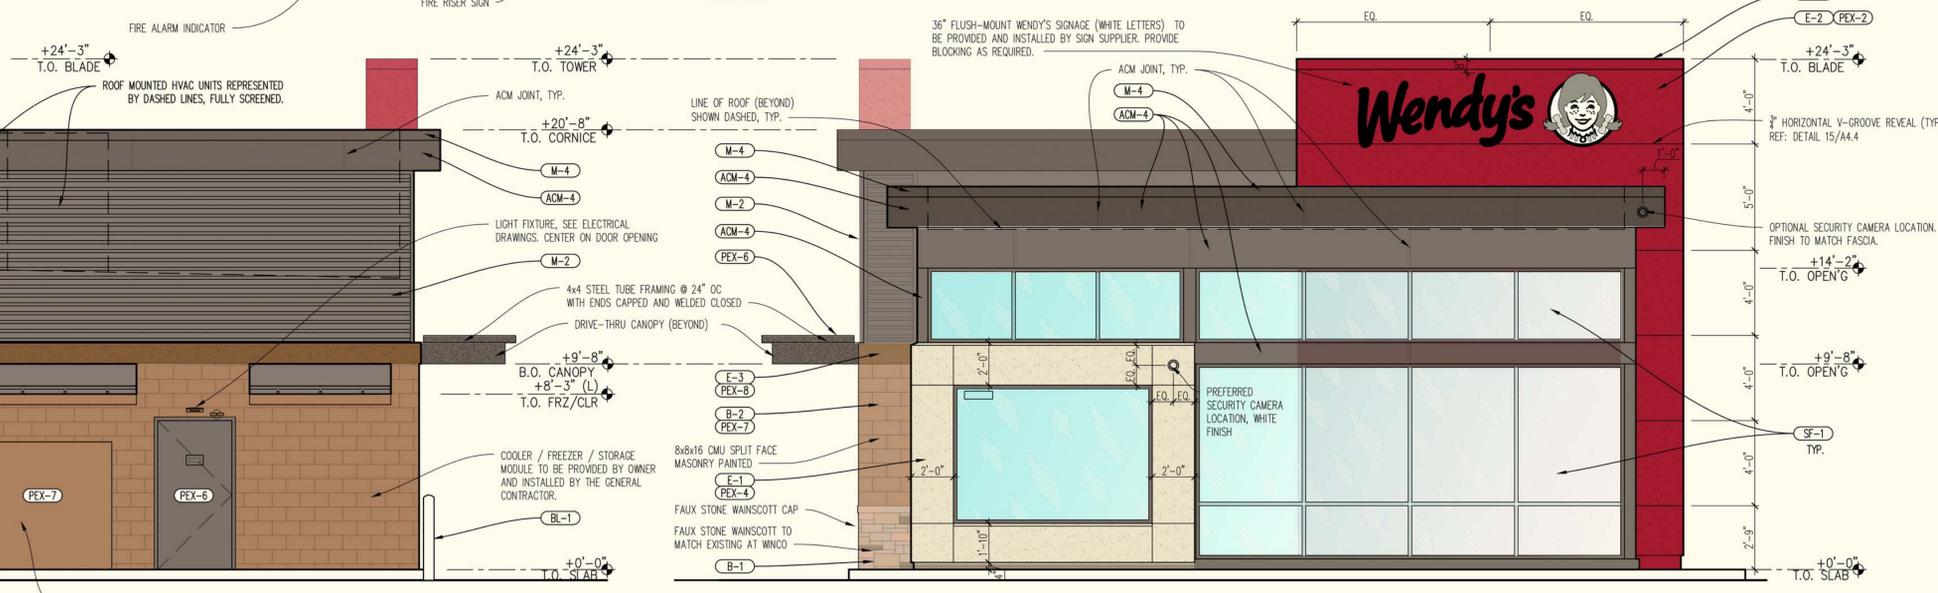

**01 FRONT ELEVATION - WEST**  
 SCALE: 1/4"=1'-0"

**EXTERIOR FINISHES LEGEND**

- NOTE: REFER TO SHEET A6.1 FOR SPECIFICATIONS OF EXTERIOR MATERIALS AND FINISHES.
- (BL-1) BOLLARD SLEEVE
  - (B-1) 8x8x16 CMU FACED WITH FAUX STONE VENEER (WINCO)
  - (B-2) 8x8x16 CMU SPLIT FACE BLOCK / PAINTED
  - (E-1) EXTERIOR INSULATED FINISH SYSTEM (WENDY'S GRAY)
  - (E-2) EXTERIOR INSULATED FINISH SYSTEM (RED)
  - (E-3) EXTERIOR INSULATED FINISH SYSTEM (ACCENT BAND)
  - (M-1) BREAK METAL & METAL TRIM (DARK BRONZE)
  - (M-2) CORRUGATED METAL PANEL
  - (M-4) PARAPET ROOF EDGE FASCIA
  - (M-5) METAL PARAPET CAP (RED)
  - (SF-1) ALUMINUM STOREFRONT SYSTEM
  - (ACM-4) MODULAR SOFFIT/ FASCIA
  - (PUW) PULL-UP WINDOW
  - (PEX-2) PAINT (COLOR: WENDY'S EXTERIOR RED)
  - (PEX-4) PAINT (COLOR: WENDY'S GREY SW 7022 ALPACA)
  - (PEX-6) PAINT (COLOR: WENDY'S DARK BRONZE)
  - (PEX-7) PAINT (COLOR: WENDY'S FIELD BROWN SW6061 TANBARK)
  - (PEX-8) PAINT (COLOR: WENDY'S ACCENT BROWN SW6068 BREWITY BROWN)
  - (PEX-10) PAINT (COLOR: WENDY'S BLACK POWDER COAT)

11/20/16, 11:07 AM, S:\JMDA\Projects\2016\13 - WENDY'S SURPRISE\WENDY'S DRAWINGS\DWG\Exterior Elevations 04.dwg, jmd