




# SWC of Loop 303 and West Bell Rd. | Surprise, AZ

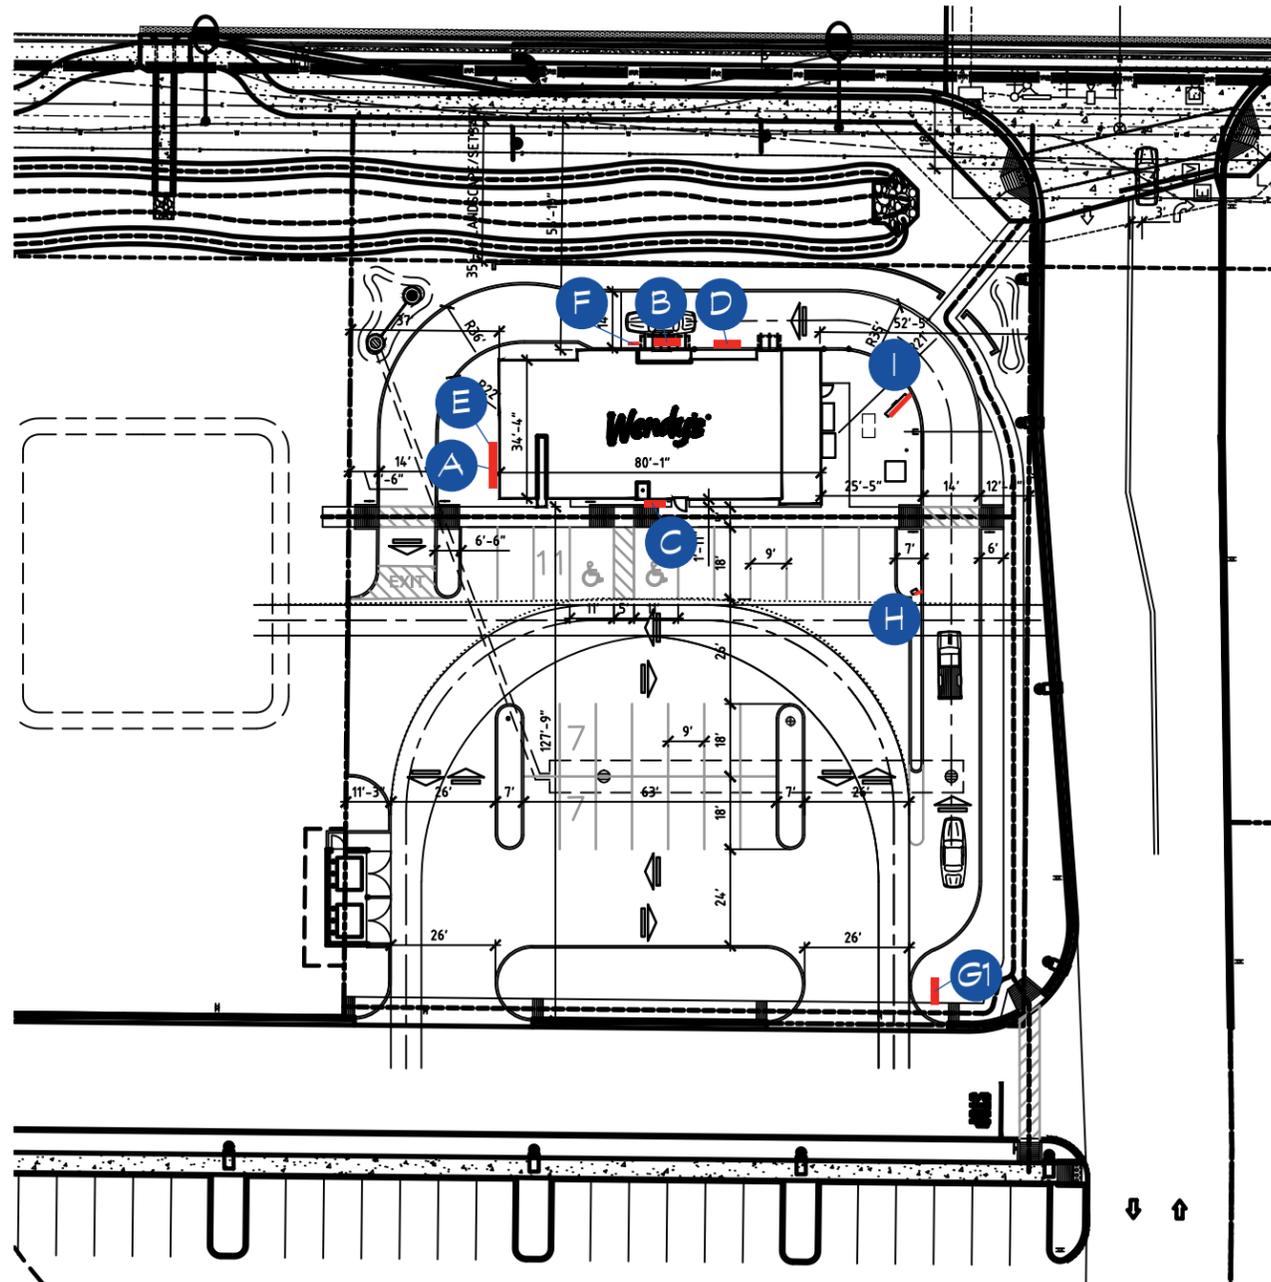

SITE PLAN      NST



Client:  
Wendy's

Location:  
SWC  
Loop 303 & W Bell Rd  
Surprise, AZ

**royal sign**

2631 N. 31st Ave.  
Phoenix, AZ 85009  
602-278-6286  
royalsign.net

Project  
**161305**

- 1 24 AUG 16 RKP
- 2 n/a
- 3 n/a
- 4 n/a
- 5 n/a
- 6 n/a
- 7 n/a
- 8 n/a
- 9 n/a
- 10 n/a

Project Manager:  
Anthony Chumita  
E-Mail:  
anthony@royalsign.net

Approval Signatures

X Client

X Landlord

Customer is responsible for providing a dedicated electrical circuit within six feet of each sign location and any desired electrical timing devices.

This original unpublished drawing is submitted solely for the project being planned. It is not to be copied or shown to persons outside of your organization without express written authorization from ROYAL SIGN COMPANY. All specified details on these drawings are subject to change due to the availability of materials and/or changes in the method of fabrication. ROYAL SIGN COMPANY will do their best to maintain the design intent of these drawings at all times. If the owner or owners' representative wishes to receive detail drawings on all changes during the fabrication process, ROYAL SIGN COMPANY must be advised in writing prior to the start of fabrication.

Sheet Title  
Site

Page Number  
**1** of 13

Client:  
Wendy's

Location:  
SWC  
Loop 303 & W Bell Rd  
Surprise, AZ

**royal sign**

2631 N. 31st Ave.  
Phoenix, AZ 85009  
602-278-6286  
royalsign.net

Project  
**161305**

- 1 24 AUG 16 RKP
- 2 n/a
- 3 n/a
- 4 n/a
- 5 n/a
- 6 n/a
- 7 n/a
- 8 n/a
- 9 n/a
- 10 n/a

Project Manager:  
Anthony Chumita  
E-Mail:  
anthony@royalsign.net

Approval Signatures

X  
Client

X  
Landlord


Customer is responsible for providing a dedicated electrical circuit within six feet of each sign location and any desired electrical timing devices.

This original unpublished drawing is submitted solely for the project being planned. It is not to be copied or shown to persons outside of your organization without express written authorization from ROYAL SIGN COMPANY. All specified details on these drawings are subject to change due to the availability of materials and/or changes in the method of fabrication. ROYAL SIGN COMPANY will do their best to maintain the design intent of these drawings at all times. If the owner or owners' representative wishes to receive detail drawings on all changes during the fabrication process, ROYAL SIGN COMPANY must be advised in writing prior to the start of fabrication.

Sheet Title  
Exterior

Page Number

**2 of 13**

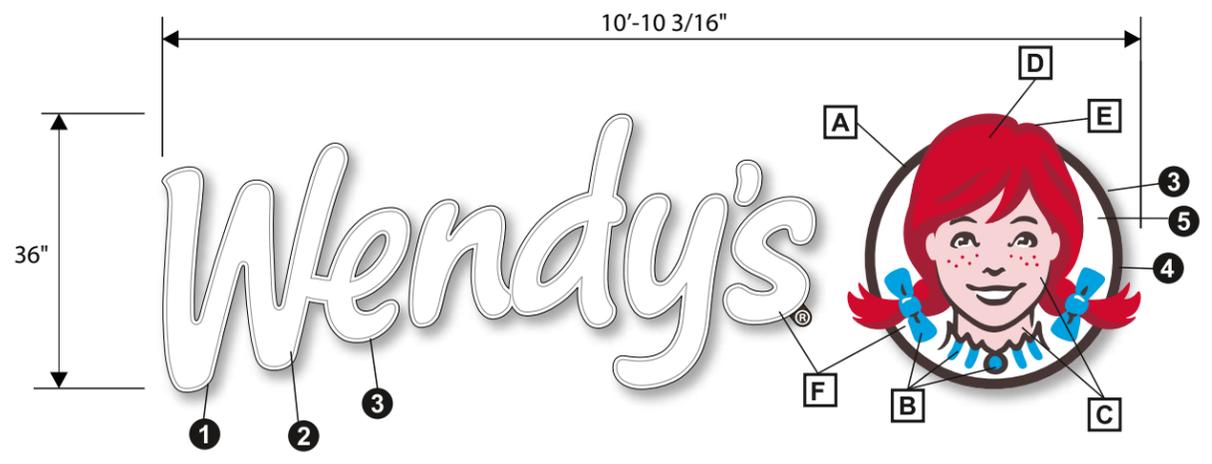

**A** INTERNALLY-ILLUMINATED PAN CHANNEL LETTER DISPLAY  
Scale: 1/2" = 1'-0"  
Sq Footage 32.5

Install one (1) set of int-illuminated, aluminum PC logo & letters w/ 5" deep returns (painted 313 Dk Bronze). Thermo-formed acrylic faces; Logo detail colors to match PMS colors (printed second surface). 3/4" trim cap (to match 313 Dk Bronze). White LED illumination to remote power supplies.


**MATERIALS**

- 1 Letter returns - 4 3/4" deep .040 aluminum.
- 2 Letter faces - thermo-formed white acrylic.
- 3 Illumination- white LEDs.\*
- 4 Cameo return - 4 3/4" deep .040 aluminum.
- 5 Cameo face - thermo-formed acrylic decorated 2nd surface.

\*Total electrical load = 1.2 amps. Requires 1-20 amp circuit @ 120v/60Hz.

**COLORS & FINISHES**

- A Brown (PMS 439C - outline)
- B Blue (PMS 299C - bow, shirt, brooch)
- C Flesh (PMS 698C - face, neck)
- D Red (PMS 186C - hair)
- E Dark Red (PMS 201C - hair outline)
- F White (cameo face, letters)

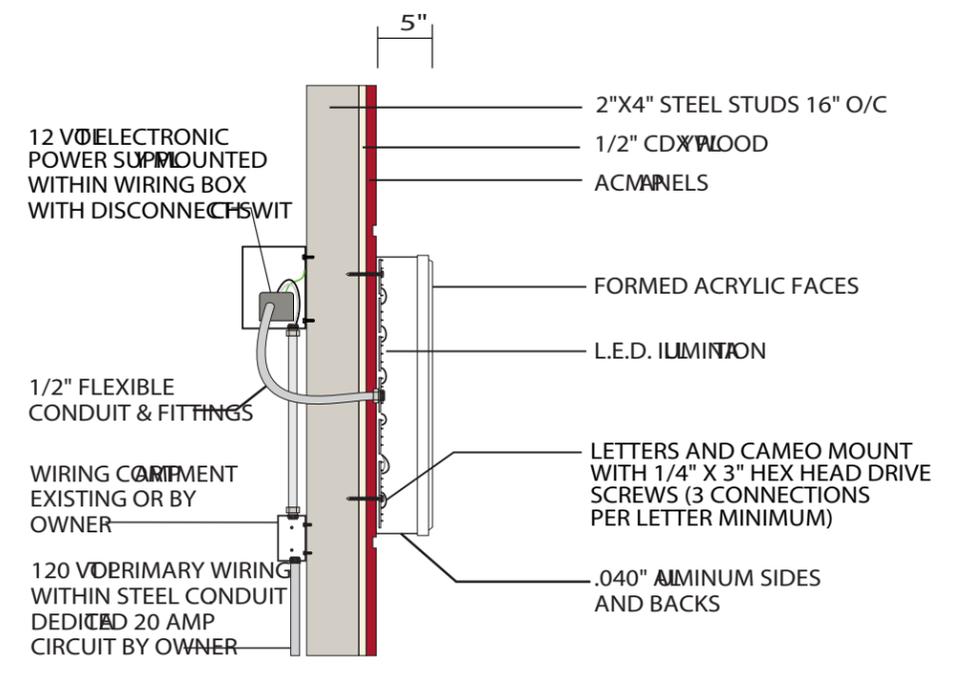


**SECTION/MOUNTING DETAILS**

THIS SIGN IS INTENDED TO BE INSTALLED IN ACCORDANCE WITH THE REQUIREMENTS OF ARTICLE 600 OF THE NATIONAL ELECTRICAL CODE AND/OR OTHER APPLICABLE LOCAL CODES. THIS INCLUDES PROPER GROUNDING AND BONDING OF THE SIGN. **U.L. LISTED**



W. Elevation  
1/8" = 1'-0"

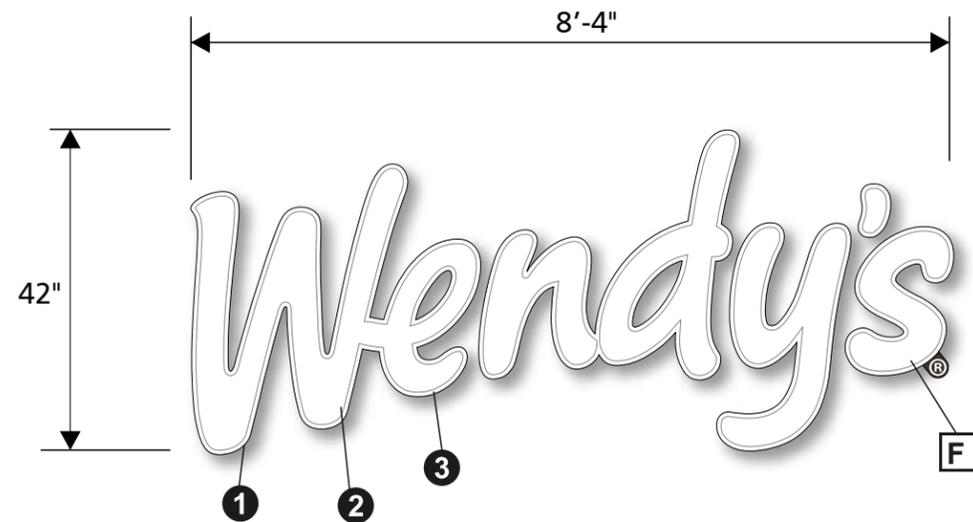

**B** INTERNALLY-ILLUMINATED PAN CHANNEL LETTER DISPLAY

Scale: 1/2" = 1'-0"      Sq Footage: 29.15 sf


Install one (1) set of int-illuminated, aluminum PC letters w/ 5" deep returns (painted 313 Dk Bronze). Thermo-formed acrylic faces; 3/4" trim cap (to match 313 Dk Bronze). White LED illumination to remote power supplies.

**MATERIALS**

- 1 Letter returns - 4 3/4" deep .040 aluminum.
- 2 Letter faces - thermo-formed white acrylic.
- 3 Illumination- white LEDs.\*

**COLORS & FINISHES**

F White

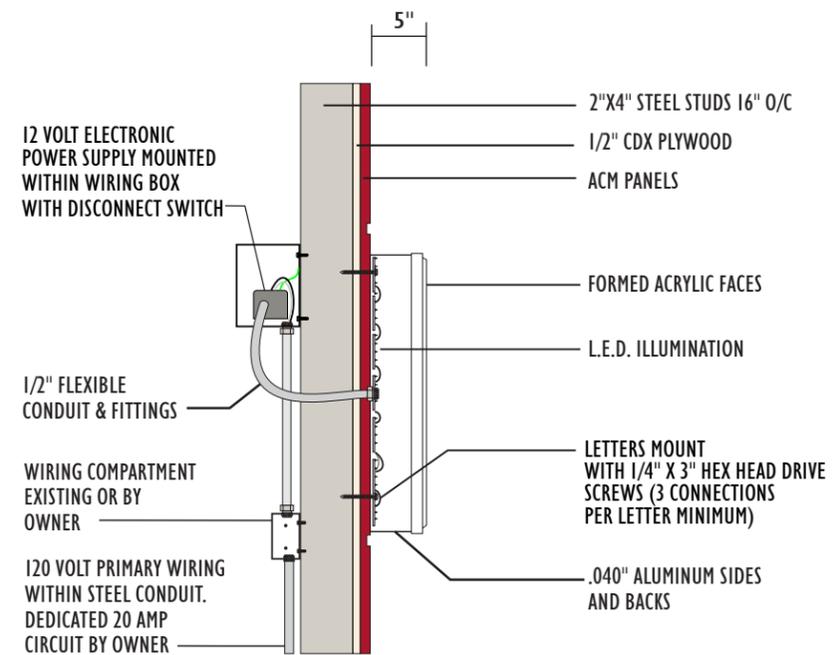

**SECTION/MOUNTING DETAILS**

THIS SIGN IS INTENDED TO BE INSTALLED IN ACCORDANCE WITH THE REQUIREMENTS OF ARTICLE 600 OF THE NATIONAL ELECTRICAL CODE AND/OR OTHER APPLICABLE LOCAL CODES. THIS INCLUDES PROPER GROUNDING AND BONDING OF THE SIGN. **U.L. LISTED**

Client: Wendy's

Location: SWC Loop 303 & W Bell Rd Surprise, AZ



2631 N. 31st Ave. Phoenix, AZ 85009 602-278-6286 royalsign.net

Project 161305

- 1 24 AUG 16 RKP
- 2 n/a
- 3 n/a
- 4 n/a
- 5 n/a
- 6 n/a
- 7 n/a
- 8 n/a
- 9 n/a
- 10 n/a

Project Manager: Anthony Chumita  
E-Mail: anthony@royalsign.net

**Approval Signatures**

X Client

X Landlord

Customer is responsible for providing a dedicated electrical circuit within six feet of each sign location and any desired electrical timing devices.


This original unpublished drawing is submitted solely for the project being planned. It is not to be copied or shown to persons outside of your organization without express written authorization from ROYAL SIGN COMPANY. All specified details on these drawings are subject to change due to the availability of materials and/or changes in the method of fabrication. ROYAL SIGN COMPANY will do their best to maintain the design intent of these drawings at all times. If the owner or owners' representative wishes to receive detail drawings on all changes during the fabrication process, ROYAL SIGN COMPANY must be advised in writing prior to the start of fabrication.

Sheet Title: Exterior

Page Number



N. Elevation 1/8" = 1'-0"

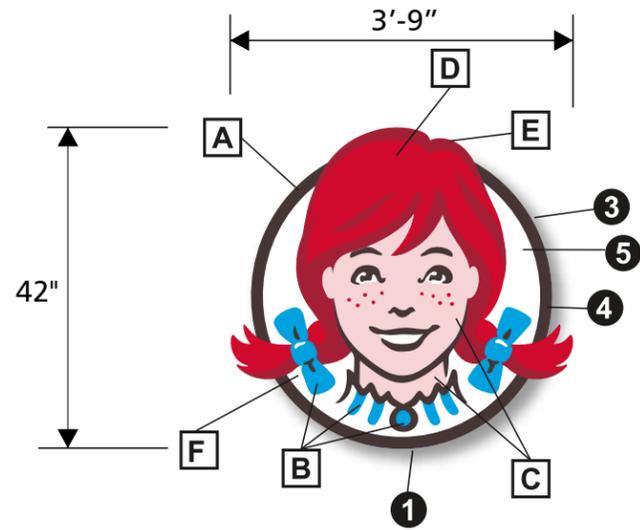

**C** INTERNALLY-ILLUMINATED PAN CHANNEL LOGO DISPLAY

Scale: 1/2" = 1'-0"

Sq Footage 13.13 sf


Install one (1) int-illuminated, aluminum PC logo w/ 5" deep returns (painted 313 Dk Bronze). Thermo-formed acrylic face; Logo detail colors to match PMS colors (printed second surface). 3/4" trim cap (to match 313 Dk Bronze). White LED illumination to remote power supplies.

**MATERIALS**

- 1 Letter returns - 4 3/4" deep .040 aluminum.
  - 2 Illumination- white LEDs.\*
  - 3 Cameo return - 4 3/4" deep .040 aluminum.
  - 4 Cameo face - thermo-formed acrylic decorated 2nd surface.
- \*Total electrical load = 1.2 amps. Requires 1-20 amp circuit @ 120v/60Hz.

**COLORS & FINISHES**

- A Brown (PMS 439C - outline)
- B Blue (PMS 299C - bow, shirt, brooch)
- C Flesh (PMS 698C - face, neck)
- D Red (PMS 186C - hair)
- E Dark Red (PMS 201C - hair outline)
- F White (cameo face, letters)

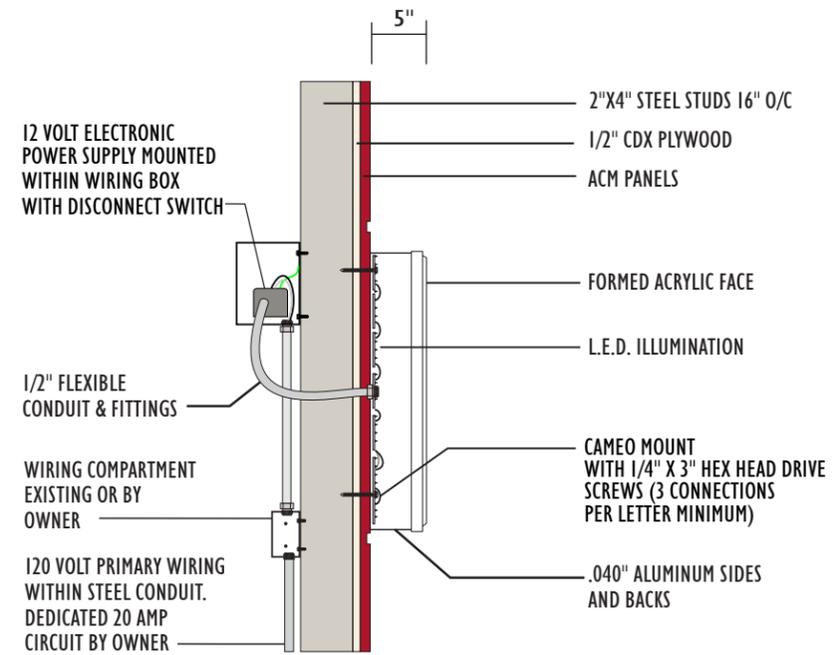

**SECTION/MOUNTING DETAILS**

THIS SIGN IS INTENDED TO BE INSTALLED IN ACCORDANCE WITH THE REQUIREMENTS OF ARTICLE 600 OF THE NATIONAL ELECTRICAL CODE AND/OR OTHER APPLICABLE LOCAL CODES. THIS INCLUDES PROPER GROUNDING AND BONDING OF THE SIGN. **U.L. LISTED**



S. Elevation  
1/8" = 1'-0"

Client:  
Wendy's

Location:  
SWC  
Loop 303 & W Bell Rd  
Surprise, AZ



2631 N. 31st Ave.  
Phoenix, AZ 85009  
602-278-6286  
royalsign.net

Project  
**161305**

- 1 24 AUG 16 RKP
- 2 n/a
- 3 n/a
- 4 n/a
- 5 n/a
- 6 n/a
- 7 n/a
- 8 n/a
- 9 n/a
- 10 n/a

Project Manager:  
Anthony Chumita  
E-Mail:  
anthony@royalsign.net

**Approval Signatures**

X  
Client

X  
Landlord

Customer is responsible for providing a dedicated electrical circuit within six feet of each sign location and any desired electrical timing devices.

This original unpublished drawing is submitted solely for the project being planned. It is not to be copied or shown to persons outside of your organization without express written authorization from ROYAL SIGN COMPANY. All specified details on these drawings are subject to change due to the availability of materials and/or changes in the method of fabrication. ROYAL SIGN COMPANY will do their best to maintain the design intent of these drawings at all times. If the owner or owners' representative wishes to receive detail drawings on all changes during the fabrication process, ROYAL SIGN COMPANY must be advised in writing prior to the start of fabrication.

Sheet Title  
Exterior

Page Number

Client:  
Wendy's

Location:  
SWC  
Loop 303 & W Bell Rd  
Surprise, AZ

**royal sign**

2631 N. 31st Ave.  
Phoenix, AZ 85009  
602-278-6286  
royalsign.net

Project  
**161305**

- 1 24 AUG 16 RKP
- 2 n/a
- 3 n/a
- 4 n/a
- 5 n/a
- 6 n/a
- 7 n/a
- 8 n/a
- 9 n/a
- 10 n/a

Project Manager:  
Anthony Chumita  
E-Mail:  
anthony@royalsign.net

Approval Signatures

X  
Client

X  
Landlord


Customer is responsible for providing a dedicated electrical circuit within six feet of each sign location and any desired electrical timing devices.

This original unpublished drawing is submitted solely for the project being planned. It is not to be copied or shown to persons outside of your organization without express written authorization from ROYAL SIGN COMPANY. All specified details on these drawings are subject to change due to the availability of materials and/or changes in the method of fabrication. ROYAL SIGN COMPANY will do their best to maintain the design intent of these drawings at all times. If the owner or owners' representative wishes to receive detail drawings on all changes during the fabrication process, ROYAL SIGN COMPANY must be advised in writing prior to the start of fabrication.


Sheet Title  
Exterior

Page Number

**5 of 13**

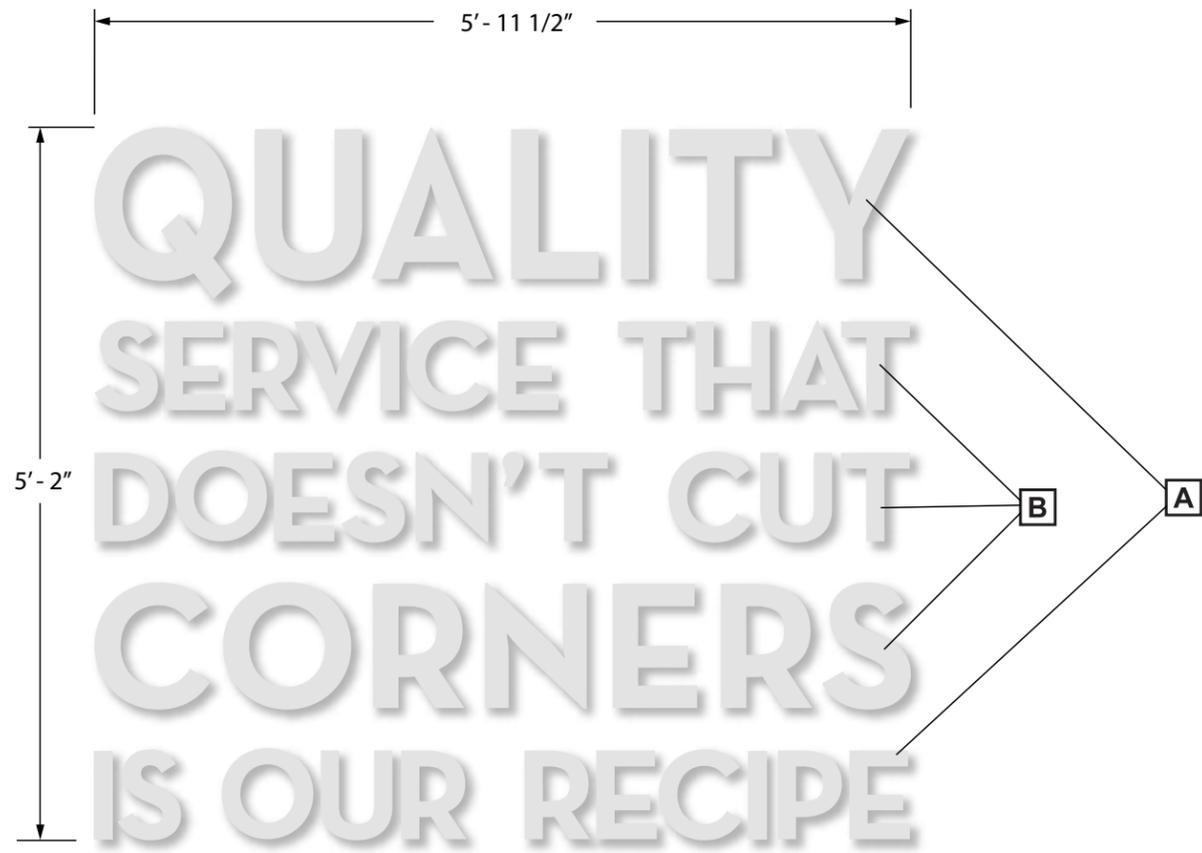

**SPECIFICATIONS**  
Non-illuminated with stand off copy

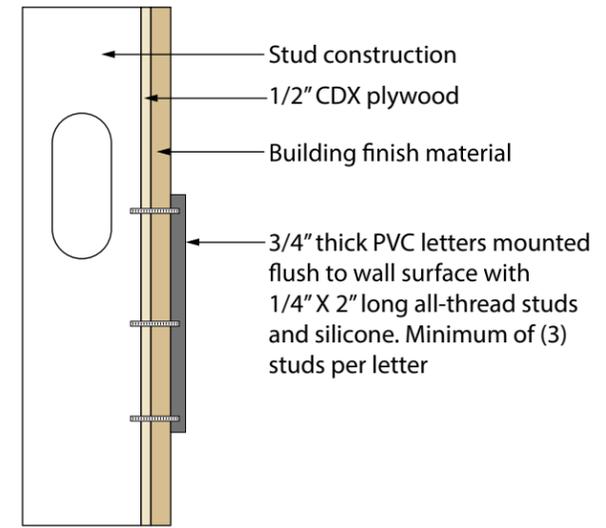

**D** NON-ILLUMINATED FCO PVC LETTER DISPLAY

Scale: 1" = 1'-0"

Sq Footage: 30.78 sf

Install one (1) set of non-illuminated, 3/4" thick PVC letters; painted white (see detail).



N. Elevation  
1/8" = 1'-0"

Client:  
Wendy's

Location:  
SWC  
Loop 303 & W Bell Rd  
Surprise, AZ

**royal sign**

2631 N. 31st Ave.  
Phoenix, AZ 85009  
602-278-6286  
royalsign.net

Project  
**161305**

- 1 24 AUG 16 RKP
- 2 n/a
- 3 n/a
- 4 n/a
- 5 n/a
- 6 n/a
- 7 n/a
- 8 n/a
- 9 n/a
- 10 n/a

Project Manager:  
Anthony Chumita  
E-Mail:  
anthony@royalsign.net

Approval Signatures

X  
Client

X  
Landlord

Customer is responsible for providing a dedicated electrical circuit within six feet of each sign location and any desired electrical timing devices.

This original unpublished drawing is submitted solely for the project being planned. It is not to be copied or shown to persons outside of your organization without express written authorization from ROYAL SIGN COMPANY. All specified details on these drawings are subject to change due to the availability of materials and/or changes in the method of fabrication. ROYAL SIGN COMPANY will do their best to maintain the design intent of these drawings at all times. If the owner or owners' representative wishes to receive detail drawings on all changes during the fabrication process, ROYAL SIGN COMPANY must be advised in writing prior to the start of fabrication.

Sheet Title  
Exterior

Page Number

**6 of 13**

13'-9 3/8"

**QUALITY IS OUR RECIPE**


FRONT VIEW - HALO-LIT CHANNEL LETTERS  
Scale: 1/2" = 1'-0"

BLACK VINYL ® ON FLAT BRUSHED ALUMINUM DISK

**E**

REVERSE PAN CHANNEL ALUMINUM LETTER DISPLAY  
Scale: 1/2" = 1'-0" Sq Footage 10.34

Install one (1) set of halo-illuminated, RPC .090 (brushed) aluminum letters; halo-illumination using White LEDs.

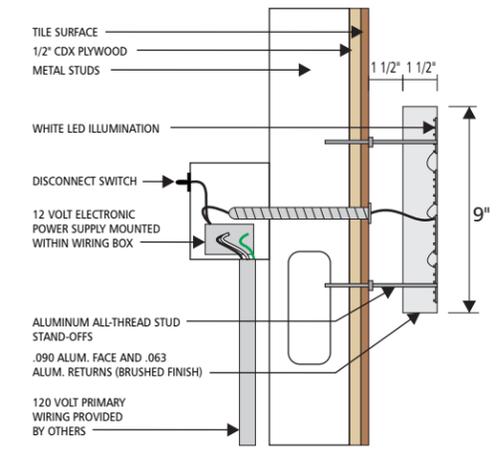


SIDE VIEW - MOUNTING DETAIL  
Scale: 1 1/2" = 1'-0"

THIS SIGN IS INTENDED TO BE INSTALLED IN ACCORDANCE WITH THE REQUIREMENTS OF ARTICLE 600 OF THE NATIONAL ELECTRICAL CODE AND/OR OTHER APPLICABLE LOCAL CODES. THIS INCLUDES PROPER GROUNDING AND BONDING OF THE SIGN.  
**U.L. LISTED**




W. Elevation  
1/8" = 1'-0"

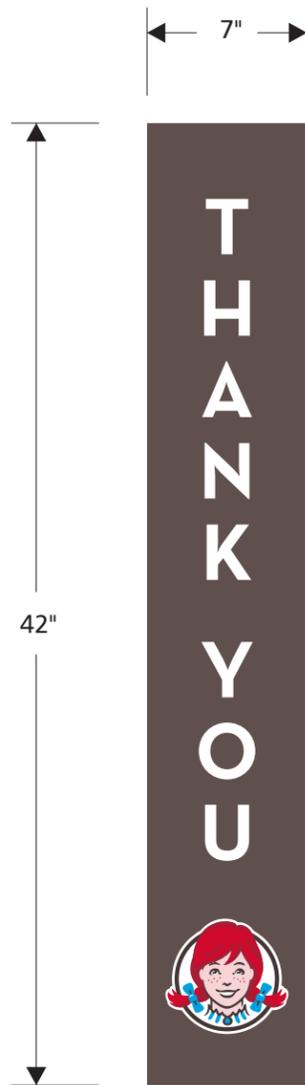

**F** DRIVE-THRU THANK YOU DISPLAY Scale: 1 1/2" = 1'-0" Sq Footage 2.03

Fabricate & install one (1) wall-mounted "THANK YOU" sign as illustrated.

- 313 DARK BRONZE
- PMS 186 RED
- WHITE
- PMS 186 RED HAIR
- PMS 201 BURGUNDY HAIR
- PMS 299 BLUE
- PMS 698 PINK
- PMS 439 BROWN

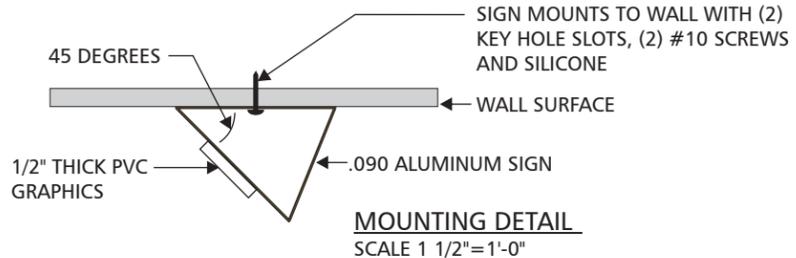

Client:  
Wendy's

Location:  
SWC  
Loop 303 & W Bell Rd  
Surprise, AZ



2631 N. 31st Ave.  
Phoenix, AZ 85009  
602-278-6286  
royalsign.net

Project  
161305

- 1 24 AUG 16 RKP
- 2 n/a
- 3 n/a
- 4 n/a
- 5 n/a
- 6 n/a
- 7 n/a
- 8 n/a
- 9 n/a
- 10 n/a

Project Manager:  
Anthony Chumita  
E-Mail:  
anthony@royalsign.net

Approval Signatures

X  
Client

X  
Landlord

Customer is responsible for providing a dedicated electrical circuit within six feet of each sign location and any desired electrical timing devices.


This original unpublished drawing is submitted solely for the project being planned. It is not to be copied or shown to persons outside of your organization without express written authorization from ROYAL SIGN COMPANY. All specified details on these drawings are subject to change due to the availability of materials and/or changes in the method of fabrication. ROYAL SIGN COMPANY will do their best to maintain the design intent of these drawings at all times. If the owner or owners' representative wishes to receive detail drawings on all changes during the fabrication process, ROYAL SIGN COMPANY must be advised in writing prior to the start of fabrication.

Sheet Title  
Exterior

Page Number

7 of 13



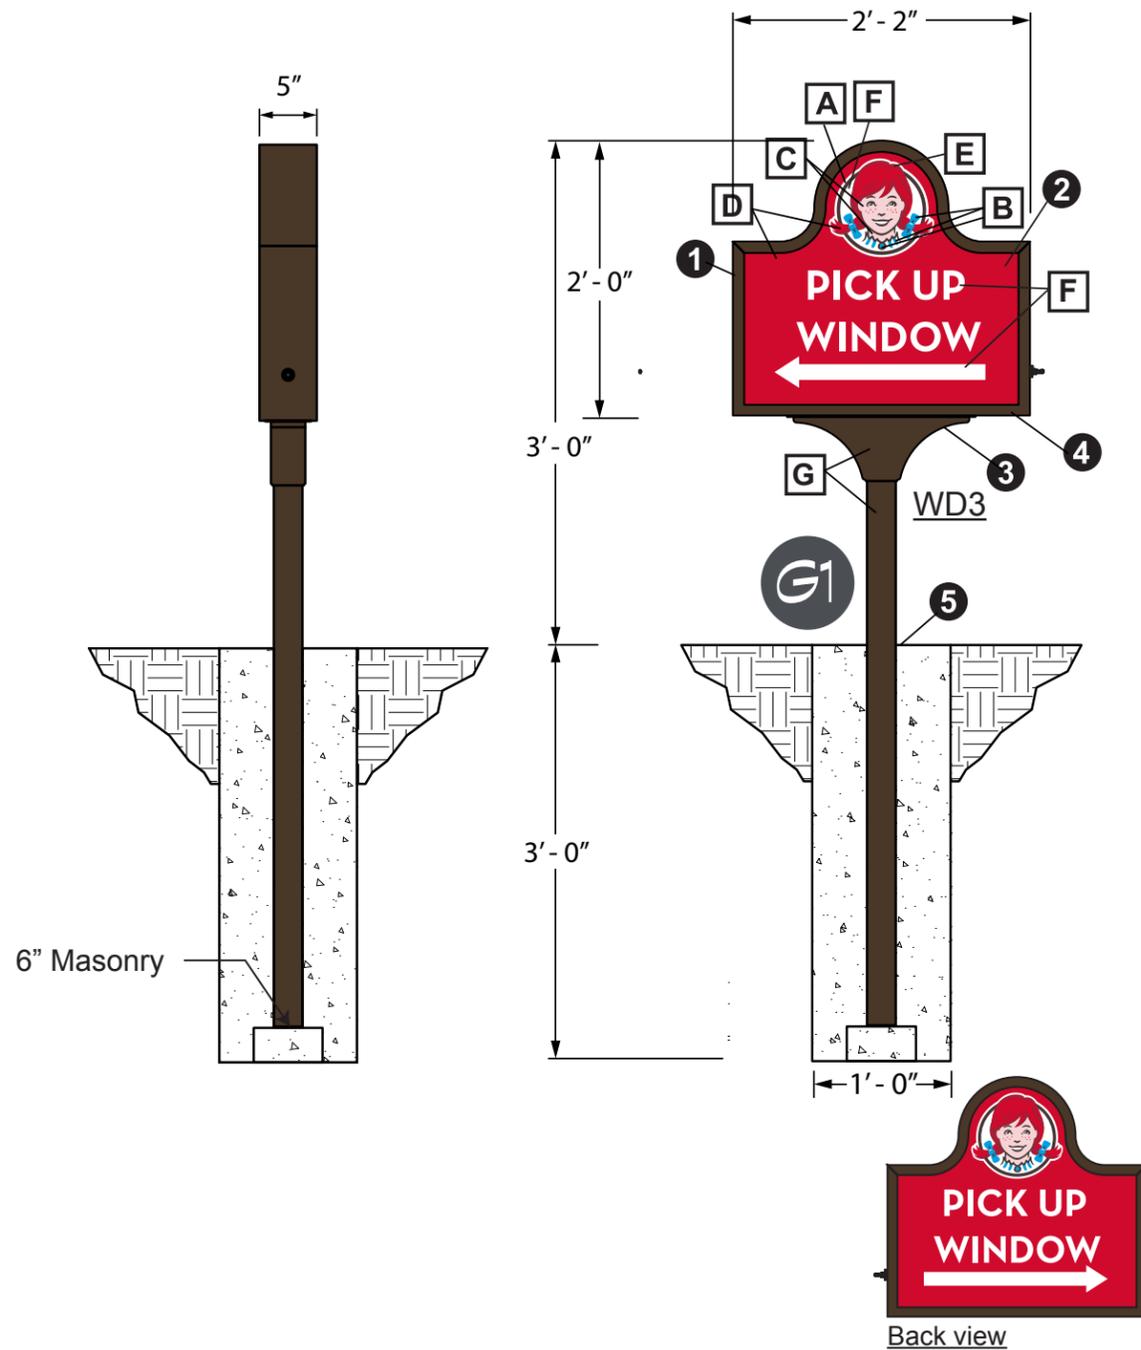

**MATERIALS**

- 1 5" wide extruded aluminum cabinet.
- 2 1/8" polycarbonate faces, decorated 2nd surface.
- 3 2 1/2" square x 1/8" wall pole, 51" long with formed ABS plastic decorative pole cover.
- 4 Internally illuminated with 800mA high output fluorescent lamps.\*
- 5 Direct burial in concrete foundation 12" dia. x 36" deep.

NOTE: Foundation requirements are site specific and subject to local soil conditions and code requirements.

\* Total electrical load = .9 amps. Requires 1-15 amp circuit at 110V/60 Hz.

**COLORS & FINISHES**

- A Brown (PMS 439C - outline)
- B Blue (PMS 299C - bow, shirt, brooch)
- C Flesh (PMS 698C - face, neck)
- D Red (PMS 186C - hair, cabinet face)
- E Dark Red (PMS 201C - hair outline)
- F White (cameo face, text, arrows)
- G Dark Bronze #313 (pole, pole cover)

<b>G</b>	DIRECTIONAL (WAYFINDING) DISPLAYS	Scale: 3/4" = 1'-0"	Sq Footage 4.3
	Fabricate & install four (4) internally-illuminated directional signs. NOTE: Actual signs & locations T.B.D.		

Client:  
Wendy's

Location:  
SWC  
Loop 303 & W Bell Rd  
Surprise, AZ



2631 N. 31st Ave.  
Phoenix, AZ 85009  
602-278-6286  
royalsign.net

Project  
161305

- 1 24 AUG 16 RKP
- 2 n/a
- 3 n/a
- 4 n/a
- 5 n/a
- 6 n/a
- 7 n/a
- 8 n/a
- 9 n/a
- 10 n/a

Project Manager:  
Anthony Chumita  
E-Mail:  
anthony@royalsign.net

Approval Signatures

X  
Client

X  
Landlord

Customer is responsible for providing a dedicated electrical circuit within six feet of each sign location and any desired electrical timing devices.

This original unpublished drawing is submitted solely for the project being planned. It is not to be copied or shown to persons outside of your organization without express written authorization from ROYAL SIGN COMPANY. All specified details on these drawings are subject to change due to the availability of materials and/or changes in the method of fabrication. ROYAL SIGN COMPANY will do their best to maintain the design intent of these drawings at all times. If the owner or owners' representative wishes to receive detail drawings on all changes during the fabrication process, ROYAL SIGN COMPANY must be advised in writing prior to the start of fabrication.

Sheet Title  
Exterior

Page Number

Client:  
Wendy's

Location:  
SWC  
Loop 303 & W Bell Rd  
Surprise, AZ

**royal sign**

2631 N. 31st Ave.  
Phoenix, AZ 85009  
602-278-6286  
royalsign.net

Project  
**161305**

- 1 24 AUG 16 RKP
- 2 n/a
- 3 n/a
- 4 n/a
- 5 n/a
- 6 n/a
- 7 n/a
- 8 n/a
- 9 n/a
- 10 n/a

Project Manager:  
Anthony Chumita  
E-Mail:  
anthony@royalsign.net

Approval Signatures

X  
Client

X  
Landlord

Customer is responsible for providing a dedicated electrical circuit within six feet of each sign location and any desired electrical timing devices.


This original unpublished drawing is submitted solely for the project being planned. It is not to be copied or shown to persons outside of your organization without express written authorization from ROYAL SIGN COMPANY. All specified details on these drawings are subject to change due to the availability of materials and/or changes in the method of fabrication. ROYAL SIGN COMPANY will do their best to maintain the design intent of these drawings at all times. If the owner or owners' representative wishes to receive detail drawings on all changes during the fabrication process, ROYAL SIGN COMPANY must be advised in writing prior to the start of fabrication.

Sheet Title  
Exterior

Page Number

**9 of 13**

REV.	DESCRIPTION	DATE
A	Updated prototype, mount assy, interior support.	12/7/2009
B	Added sheet 3, Footing notes	1/13/2010
C	Updated, added application data	5/6/2010
D	Modified mounting capability	10/31/2010

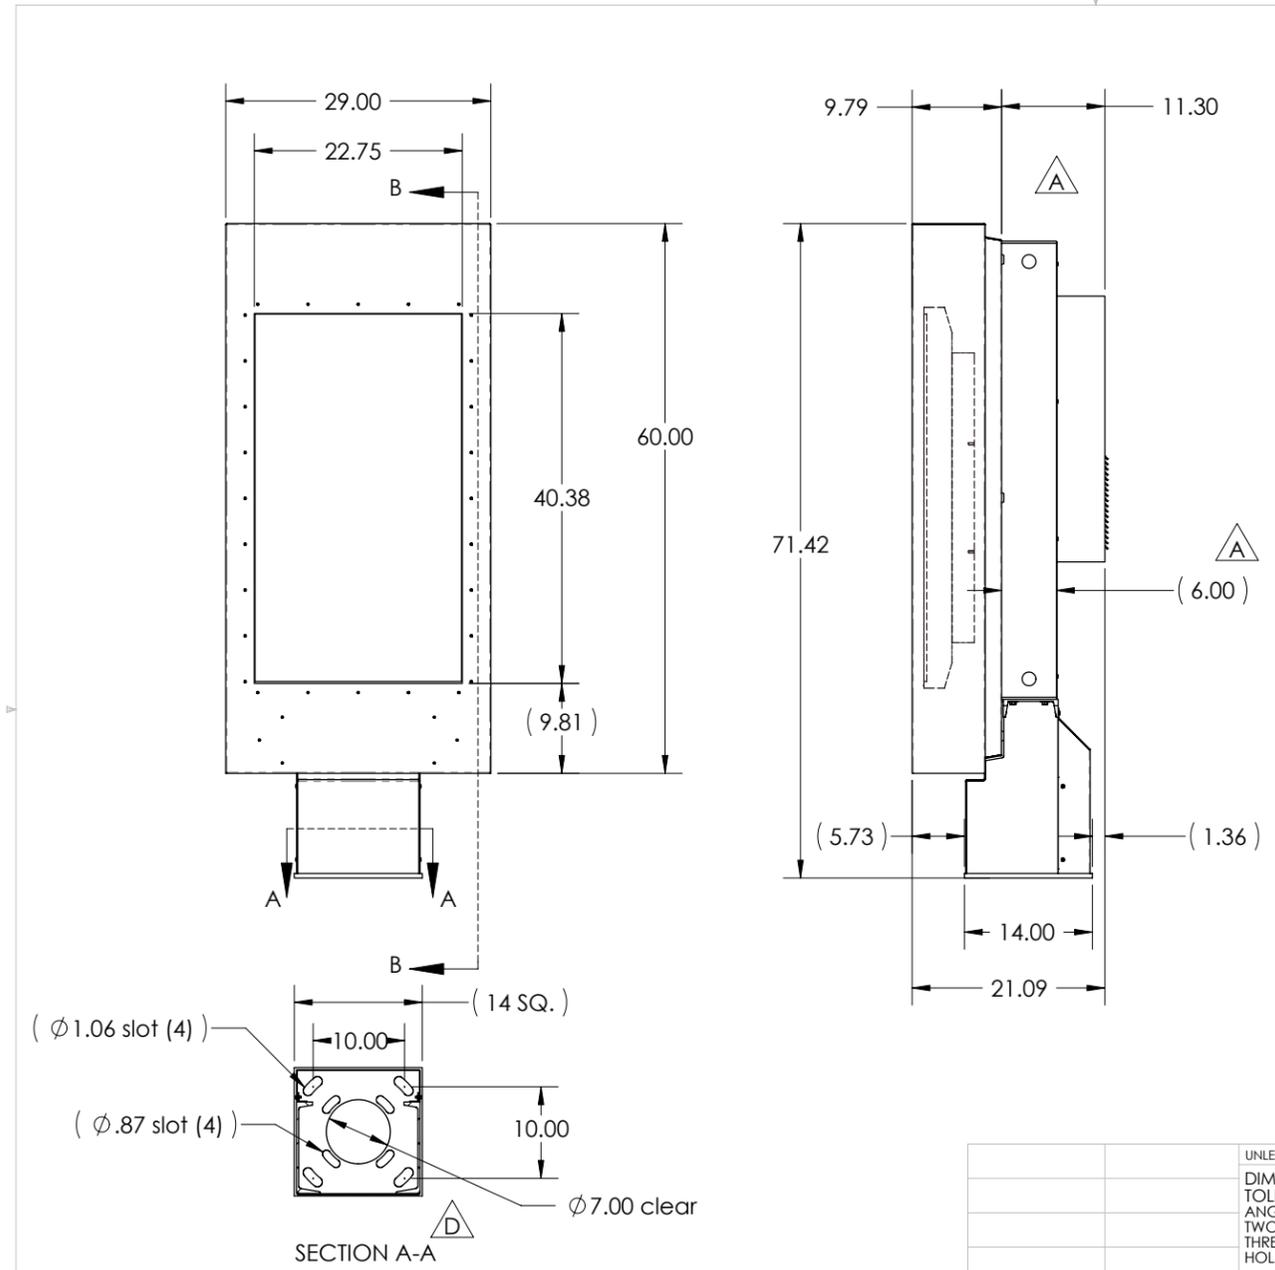

- NOTES:
- 1) The enclosure body is marine grade aluminum sheet, formed and welded water tight, with a black polyester powder paint finish.
  - 2) The support frame is welded structural aluminum with a black polyester powder finish.
  - 3) Pedestal base is welded structural aluminum with a black polyester powder finish.
  - 4) The viewing window is laminated glass with antireflective coating on both sides and provides UV protection to the display.
  - 5) A 4000 BTU rear mounted compressor based air conditioner allows below ambient cooling of the enclosed LCD monitor.

Mounting pattern 10 x 10 for new construction  
6x6 inch sq. pattern available for existing footers.

**PROPRIETARY AND CONFIDENTIAL**  
THE INFORMATION CONTAINED IN THIS DRAWING IS THE SOLE PROPERTY OF ITSENCLOSURES. ANY REPRODUCTION IN PART OR AS A WHOLE WITHOUT THE WRITTEN PERMISSION OF ITSENCLOSURES IS PROHIBITED.

UNLESS OTHERWISE SPECIFIED:		NAME	DATE
DIMENSIONS ARE IN INCHES [mm]		DRAWN	eec 9/28/2009
TOLERANCES: (include finish)		CHECKED	
ANGULAR: MACH ± .20° BEND ± 1.0°		ENG APPR.	
TWO PLACE DECIMAL ± .030		MFG APPR.	
THREE PLACE DECIMAL ± .010		Q.A.	
HOLE SIZES .xxx +.010 -.000		COMMENTS:	
INTERPRET GEOMETRIC TOLERANCING PER:			
MATERIAL			
See BM			
FINISH			
Polyester powder paint, UV stable			
NEXT ASSY	USED ON		
APPLICATION	DO NOT SCALE DRAWING		

<b>ITSENCLOSURES</b>		
TITLE: Enclosure, 46" portrait NEC X461HB, mclean T29		
SIZE B	DWG. NO. DATA-X7122-00 t29	REV D
SCALE: 1:15	WEIGHT:	SHEET 1 OF 3



**PRE-SELL MENU BOARD**

Sq Footage  
12.1 sf

Fabricate & install one (1) S/F, internally-illuminated pre-sell menu board.

1	24 AUG 16 RKP
2	n/a
3	n/a
4	n/a
5	n/a
6	n/a
7	n/a
8	n/a
9	n/a
10	n/a

Project Manager:  
Anthony Chumita  
E-Mail:  
anthony@royalsign.net

Approval Signatures

X  
Client




X  
Landlord

Customer is responsible for providing a dedicated electrical circuit within six feet of each sign location and any desired electrical timing devices.

This original unpublished drawing is submitted solely for the project being planned. It is not to be copied or shown to persons outside of your organization without express written authorization from ROYAL SIGN COMPANY. All specified details on these drawings are subject to change due to the availability of materials and/or changes in the method of fabrication. ROYAL SIGN COMPANY will do their best to maintain the design intent of these drawings at all times. If the owner or owners' representative wishes to receive detail drawings on all changes during the fabrication process, ROYAL SIGN COMPANY must be advised in writing prior to the start of fabrication.

Sheet Title  
Exterior

Page Number

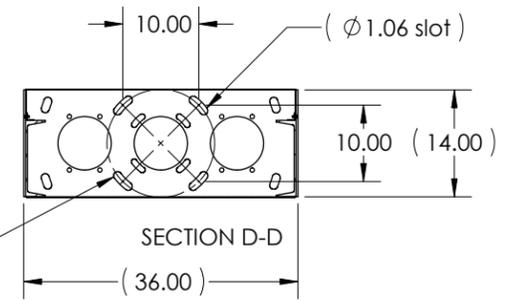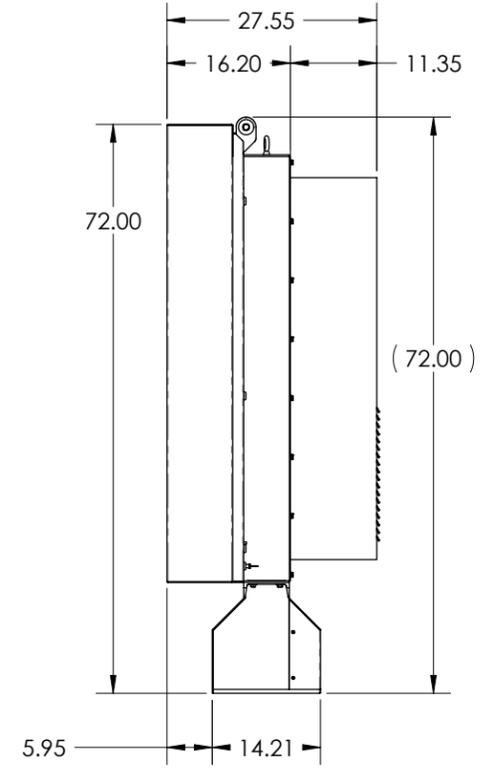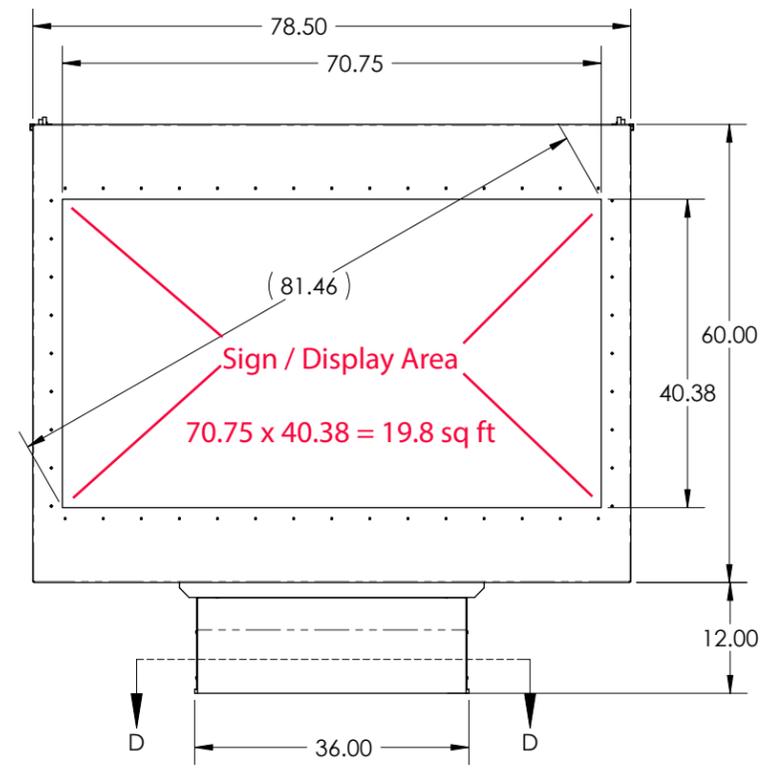

USE 10 x 10 Pattern for NEW CONSTRUCTION see sheet 3  
6" x 6" pattern available for use with existing footers

**PROPRIETARY AND CONFIDENTIAL**  
THE INFORMATION CONTAINED IN THIS DRAWING IS THE SOLE PROPERTY OF ITSENCLUSURES. ANY REPRODUCTION IN PART OR AS A WHOLE WITHOUT THE WRITTEN PERMISSION OF ITSENCLUSURES IS PROHIBITED.

UNLESS OTHERWISE SPECIFIED:		NAME	DATE
DIMENSIONS ARE IN INCHES [mm]		DRAWN	eec 10-20-2010
TOLERANCES: (include finish)		CHECKED	
ANGULAR: MACH ± .20° BEND ± 1.0°		ENG APPR.	
TWO PLACE DECIMAL ± .030		MFG APPR.	
THREE PLACE DECIMAL ± .010		Q.A.	
HOLE SIZES .xxx +.010 -.000		COMMENTS:	
NEXT ASSY	USED ON	MATERIAL	
		See BM	
MODEL #		FINISH	
		Polyester powder paint	
APPLICATION		DO NOT SCALE DRAWING	

<b>ITSENCLUSURES</b>		
TITLE:		
Enclosure, AC cooled		
Three portrait, NEC X461HB		
SIZE	DWG. NO.	REV
B	DATA-X7215-00	
SCALE: 1:18	WEIGHT:	SHEET 1 OF 3

- NOTES:
- 1) Enclosure body is marine grade aluminum sheet, formed and welded water tight, with a polyester powder paint finish, black in color.
  - 2) Support frame is welded structural aluminum with black polyester powder finish.
  - 3) Pedestal base is welded structural aluminum with black polyester powder finish.
  - 4) The viewing window is laminated glass with antireflective coating on both sides and provides UV protection.
  - 5) Cooling is provided by a rear mounted air conditioner.
  - 6) Front cover is hinged at the top and supported by gas springs for access to the displays.

	<b>MENU BOARD</b>	<b>Sq Footage</b> 32.71 sf
--	-------------------	-------------------------------

Fabricate & install one (1) S/F, internally-illuminated menu board.



TENANT PANEL DECORATION

Scale:  
NTS

Remove two (2) of the existing panels from the free standing sign and bring to Royal. Computer-route "Wendy's" & back with white acrylic overlaid with 230-33 Red vinyl and reinstall.



Client:  
Wendy's

Location:  
SWC  
Loop 303 & W Bell Rd  
Surprise, AZ



2631 N. 31st Ave.  
Phoenix, AZ 85009  
602-278-6286  
royalsign.net

Project  
161305

- 1 24 AUG 16 RKP
- 2 n/a
- 3 n/a
- 4 n/a
- 5 n/a
- 6 n/a
- 7 n/a
- 8 n/a
- 9 n/a
- 10 n/a

Project Manager:  
Anthony Chumita  
E-Mail:  
anthony@royalsign.net

Approval Signatures

X  
Client

X  
Landlord

Customer is responsible for providing a dedicated electrical circuit within six feet of each sign location and any desired electrical timing devices.

This original unpublished drawing is submitted solely for the project being planned. It is not to be copied or shown to persons outside of your organization without express written authorization from ROYAL SIGN COMPANY. All specified details on these drawings are subject to change due to the availability of materials and/or changes in the method of fabrication. ROYAL SIGN COMPANY will do their best to maintain the design intent of these drawings at all times. If the owner or owners' representative wishes to receive detail drawings on all changes during the fabrication process, ROYAL SIGN COMPANY must be advised in writing prior to the start of fabrication.

Sheet Title  
Exterior

Page Number