

POLYCARBONATE PAINT COLOR REF.:

	FACE COLOR: AKZO NOBLE PAINT MATCH 3M CARDINAL RED #3632-53 TRANSLUCENT VINYL		FACE BACKGROUND COLOR: AKZO NOBLE OPAQUE SILVER SIGN PANEL BACKGROUND COLOR - APPLIED 2ND SURFACE TO CLEAR POLYCARBONATE
	AKZO NOBLE OPAQUE BLACK		3M 3632 GPS-26 GREEN TRANSLUCENT FILM TO MATCH PMS 349C TRANSLUCENT GREEN

	AKZO NOBLE TRANSLUCENT WHITE
	3M Day/Night vinyl #3635-0171 2nd surface application at black areas of guaranteed gas Dk Gray / Day - Lt. Grey / Night

EXTERIOR SIGN FRAME - POLYURETHANE PAINT COLOR REF.:

	SIGN FRAME: QT RED #SIGN9141 LOW GLOSS AKZO NOBLE POLYURETHANE		DIVIDER BAR/SIGN FRAME: SILVER - LOW GLOSS AKZO NOBLE POLYURETHANE
	SIGN FRAME: BLACK - LOW GLOSS AKZO NOBLE POLYURETHANE		INTERIOR OF SIGN: WHITE - MATTE FINISH POLYURETHANE


[Handwritten Signature]
2016/05/17

Gen 2.5
P10H2P-24SF
w/ Split-Faced Block base

Not to exceed 5' ht.

All sign modules constructed with removable aluminum face retainers and **Cyrolite Acrylite Resist 65, .177" thickness**, face panels with 2nd surface painted background colors and graphics.

- Note:
- All lighting to be LED
 - Sign to attach to existing support column
 - Sign to connect to existing electric supply

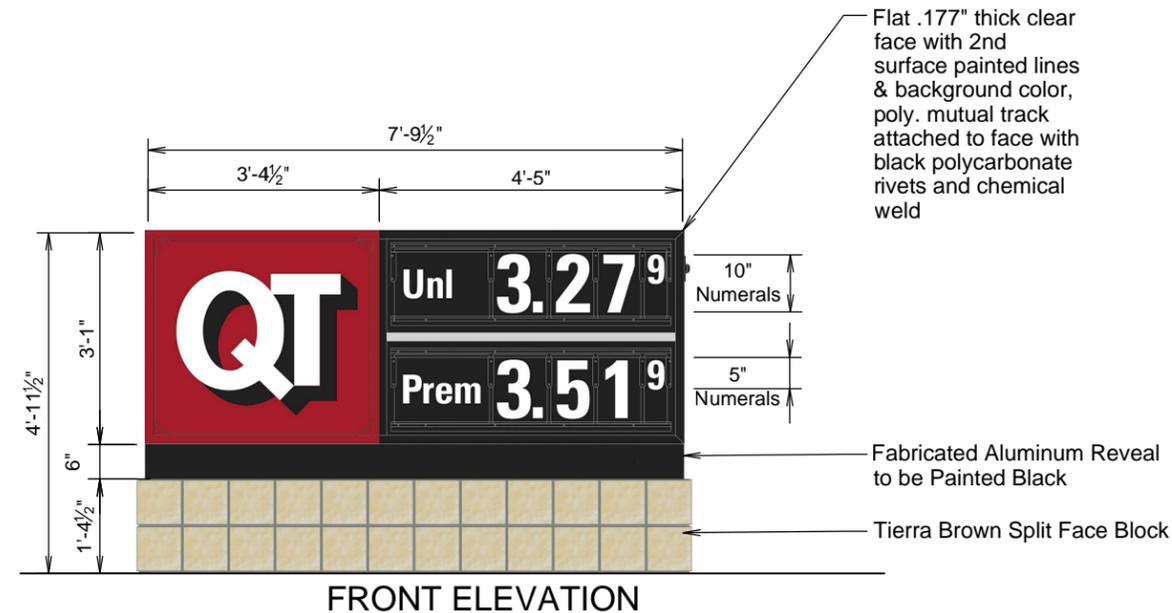

Horizontal Modular Monument Sign

NOTES			
		DRAWN BY JK	ISSUE DATE 05.10.15

SQUARE FOOTAGE			
TYPEFACE		INSIDE CAN	ENTIRE SIGN
			24

SCALE:	3/8" = 1'-0"
SERIAL NUMBER:	P10H2P24SF
STORE NUMBER:	494